


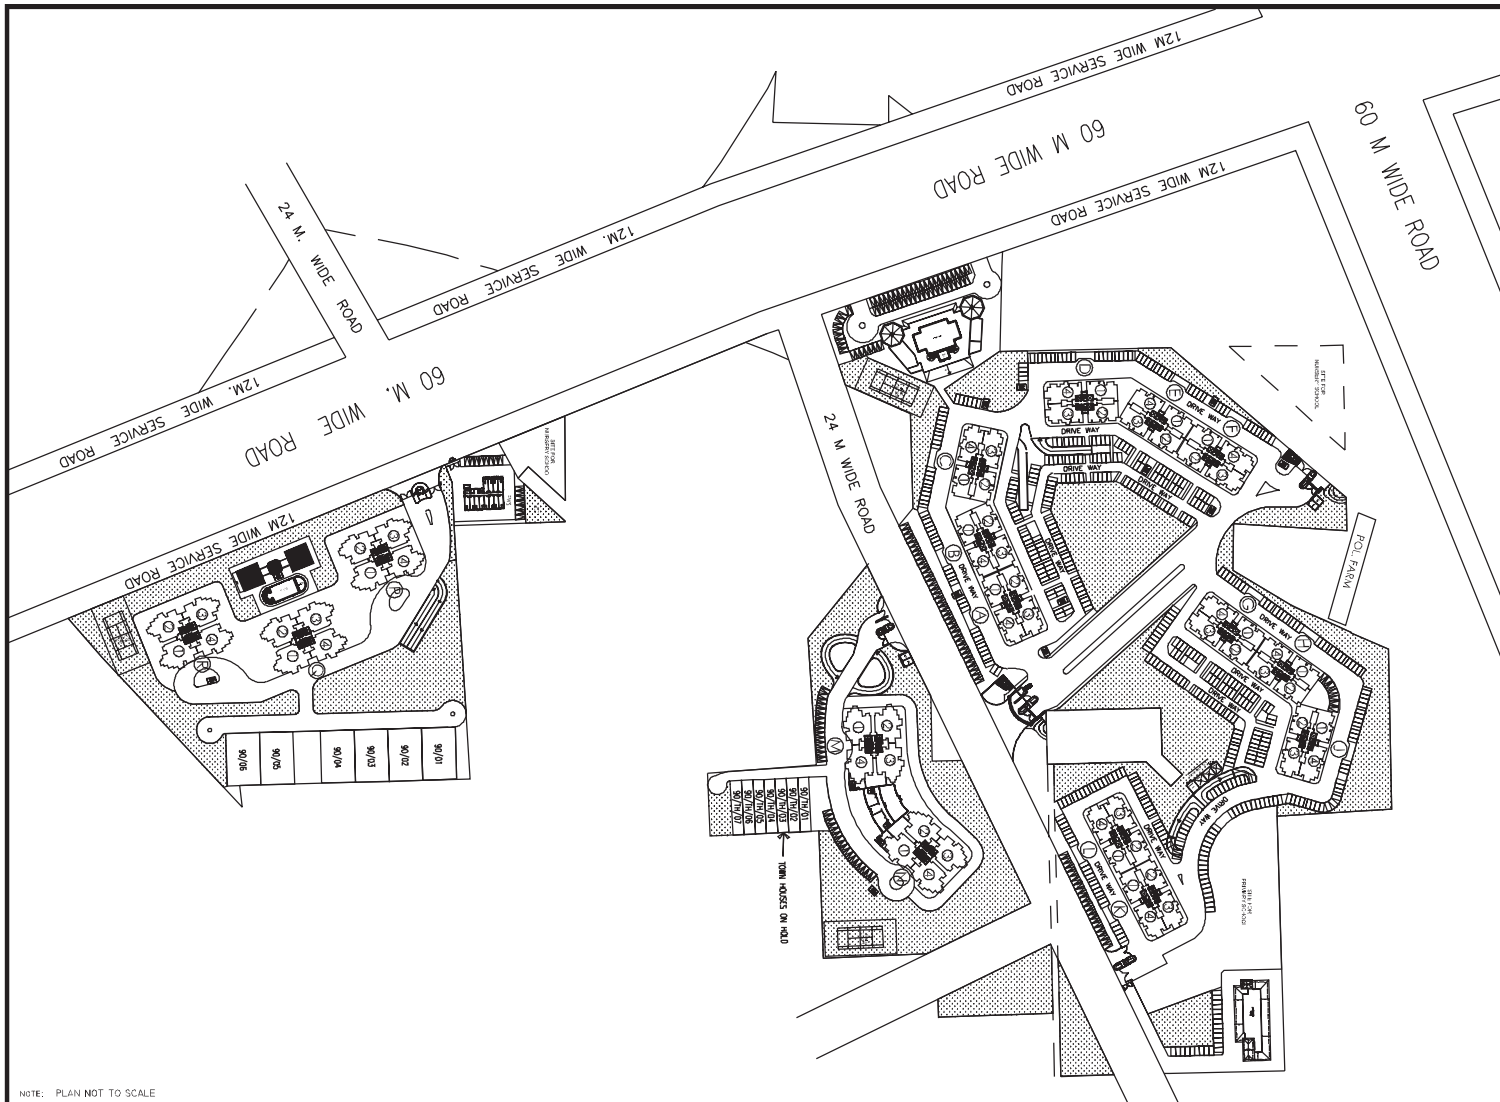

NOTE: PLAN NOT TO SCALE



DLF NEW GURGAON HOMES DEVELOPERS PVT.LTD

Project
DLF NEW TOWN HEIGHTS
SEC. - 90, GURGAON

TENTATIVE SITE PLAN



